

4


3

2


1

REVISION HISTORY

REV	ECN NUMBER	ZONE	DESCRIPTION	DATE	APPROVED
A					

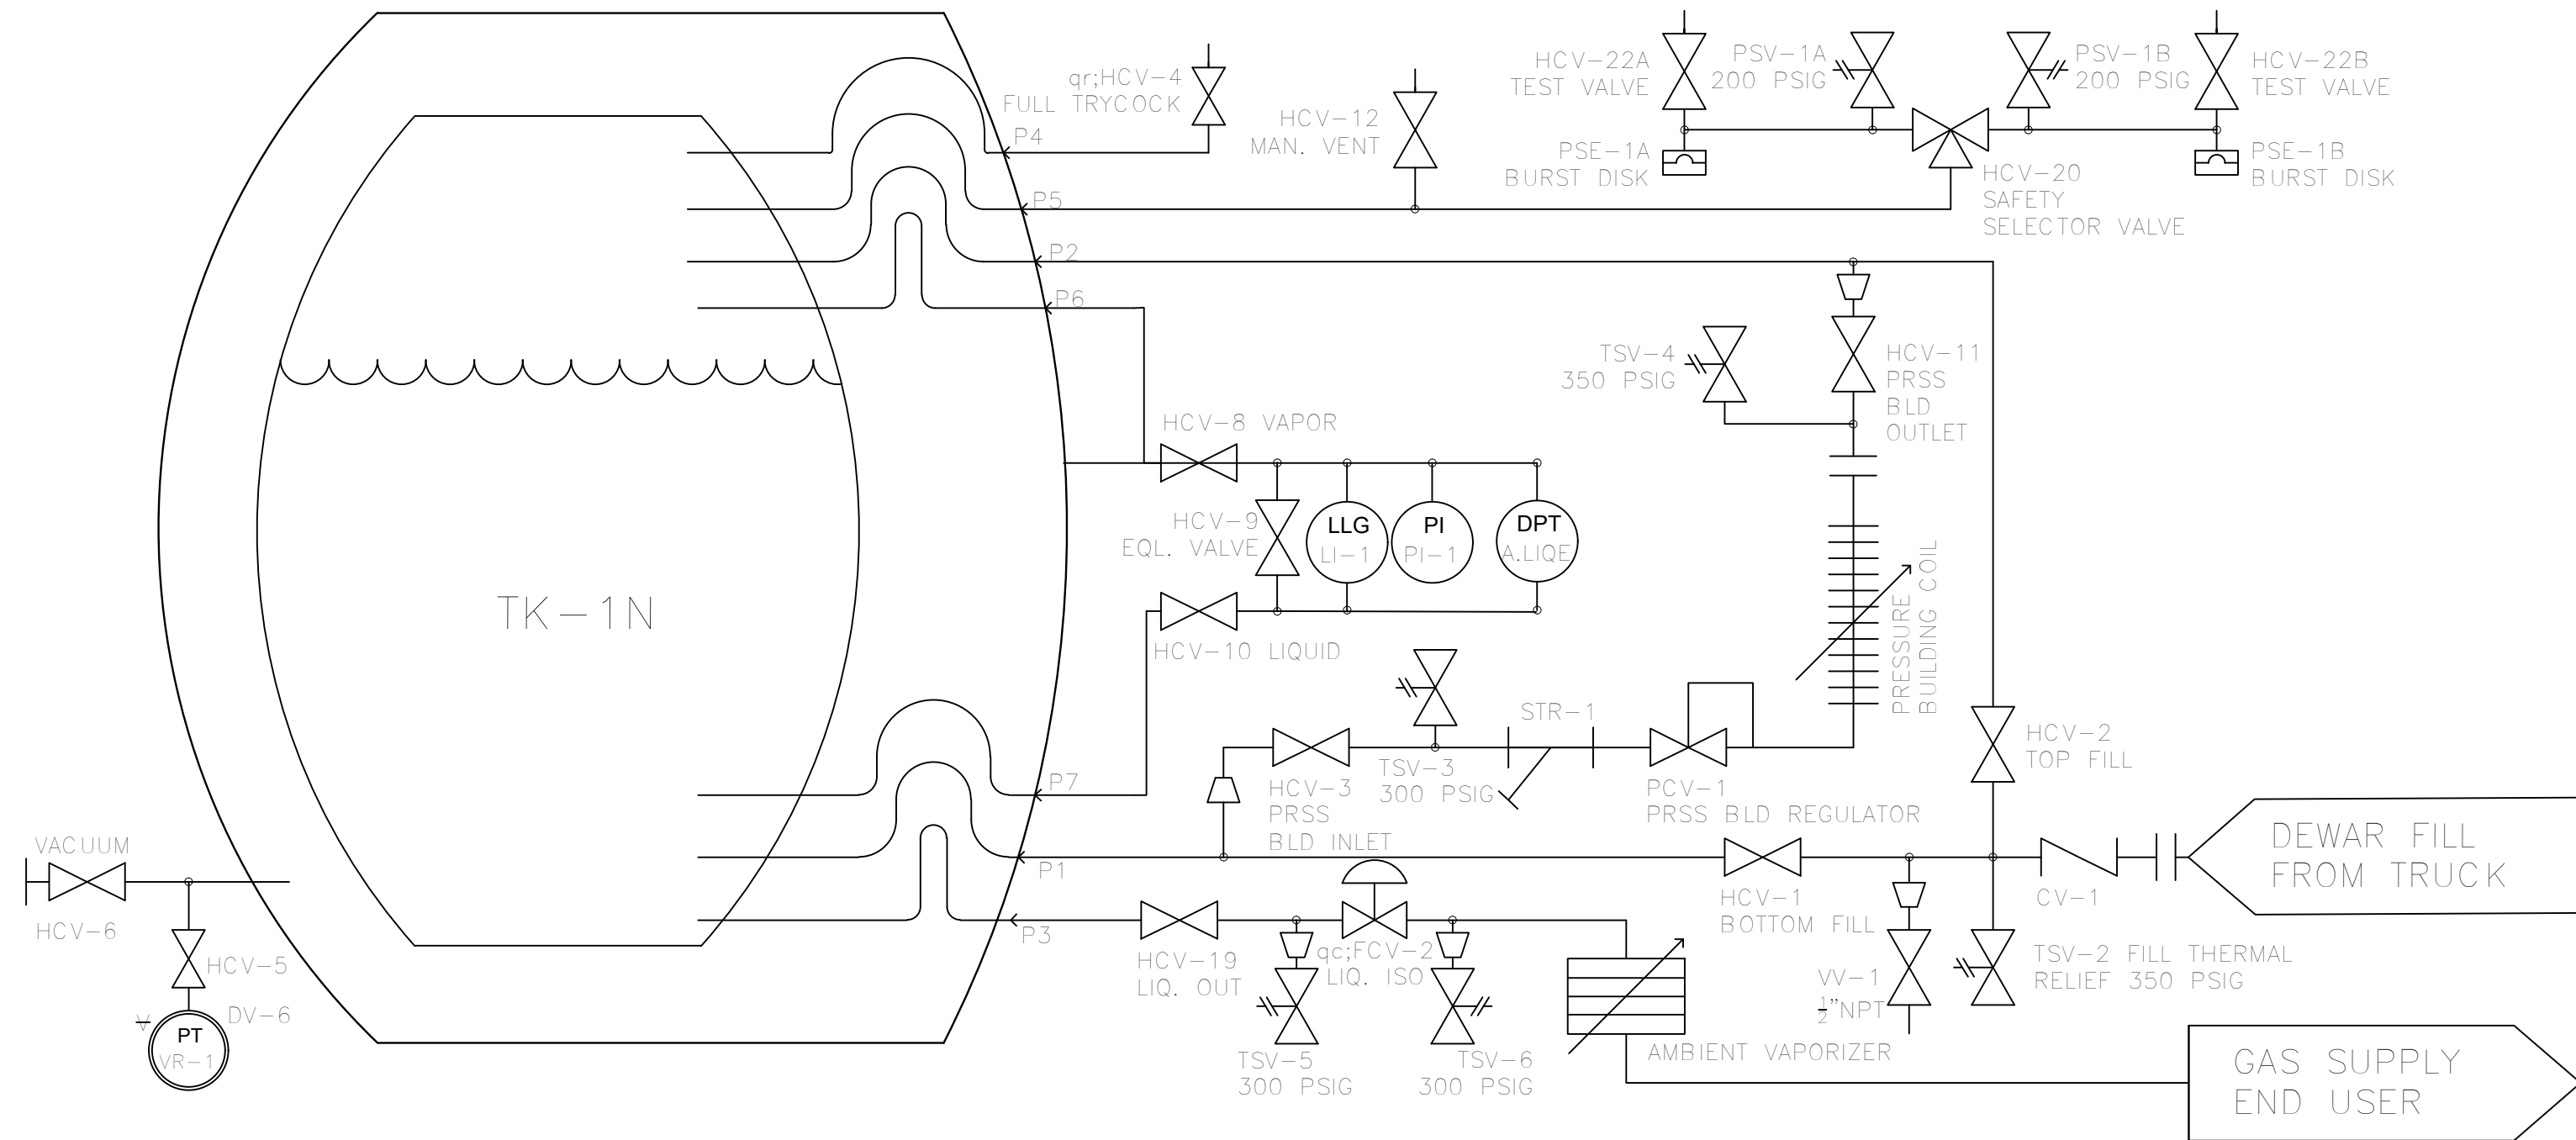

CHECKING PRINT 11/15/2019

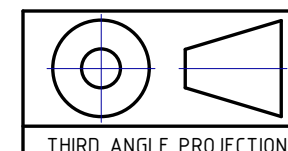

THIRD ANGLE PROJECTION

INTERPRET IN GENERAL ACCORDANCE WITH ASME Y14.5-2009 UNLESS OTHERWISE SPECIFIED. ALL DIMENSIONS ARE IN INCHES (mm)

DECIMAL TOLERANCES
 XX ±
 X.XX ±
 X.XXX ±
 ANGLES ±



BROOKHAVEN NATIONAL LABORATORY
 BROOKHAVEN SCIENCE ASSOCIATES
 UPTON, NY 11973

DRAWN BY:	
CHECKED BY:	
ENGINEER APPROVAL:	
SUPERVISOR APPROVAL:	
DESIGN APPROVAL:	
QA APPROVAL:	
SAFETY ENGINEER:	

PROJECT:	SPHENIX	
DESCRIPTION:	LN2 Dewar 1008 P&ID	
SIZE:	DRAWING NUMBER:	REV.:
C	205-0800-0101	A

OUTSTANDING ECN NUMBERS	FINISH	BREAK EDGES:	MAX.:	MIN.:	Q.A. CATEGORY:	A-3	SCALE:	WEIGHT:	SHEET:	1 OF 1
-------------------------	--------	--------------	-------	-------	----------------	-----	--------	---------	--------	--------

4

3

2

1